
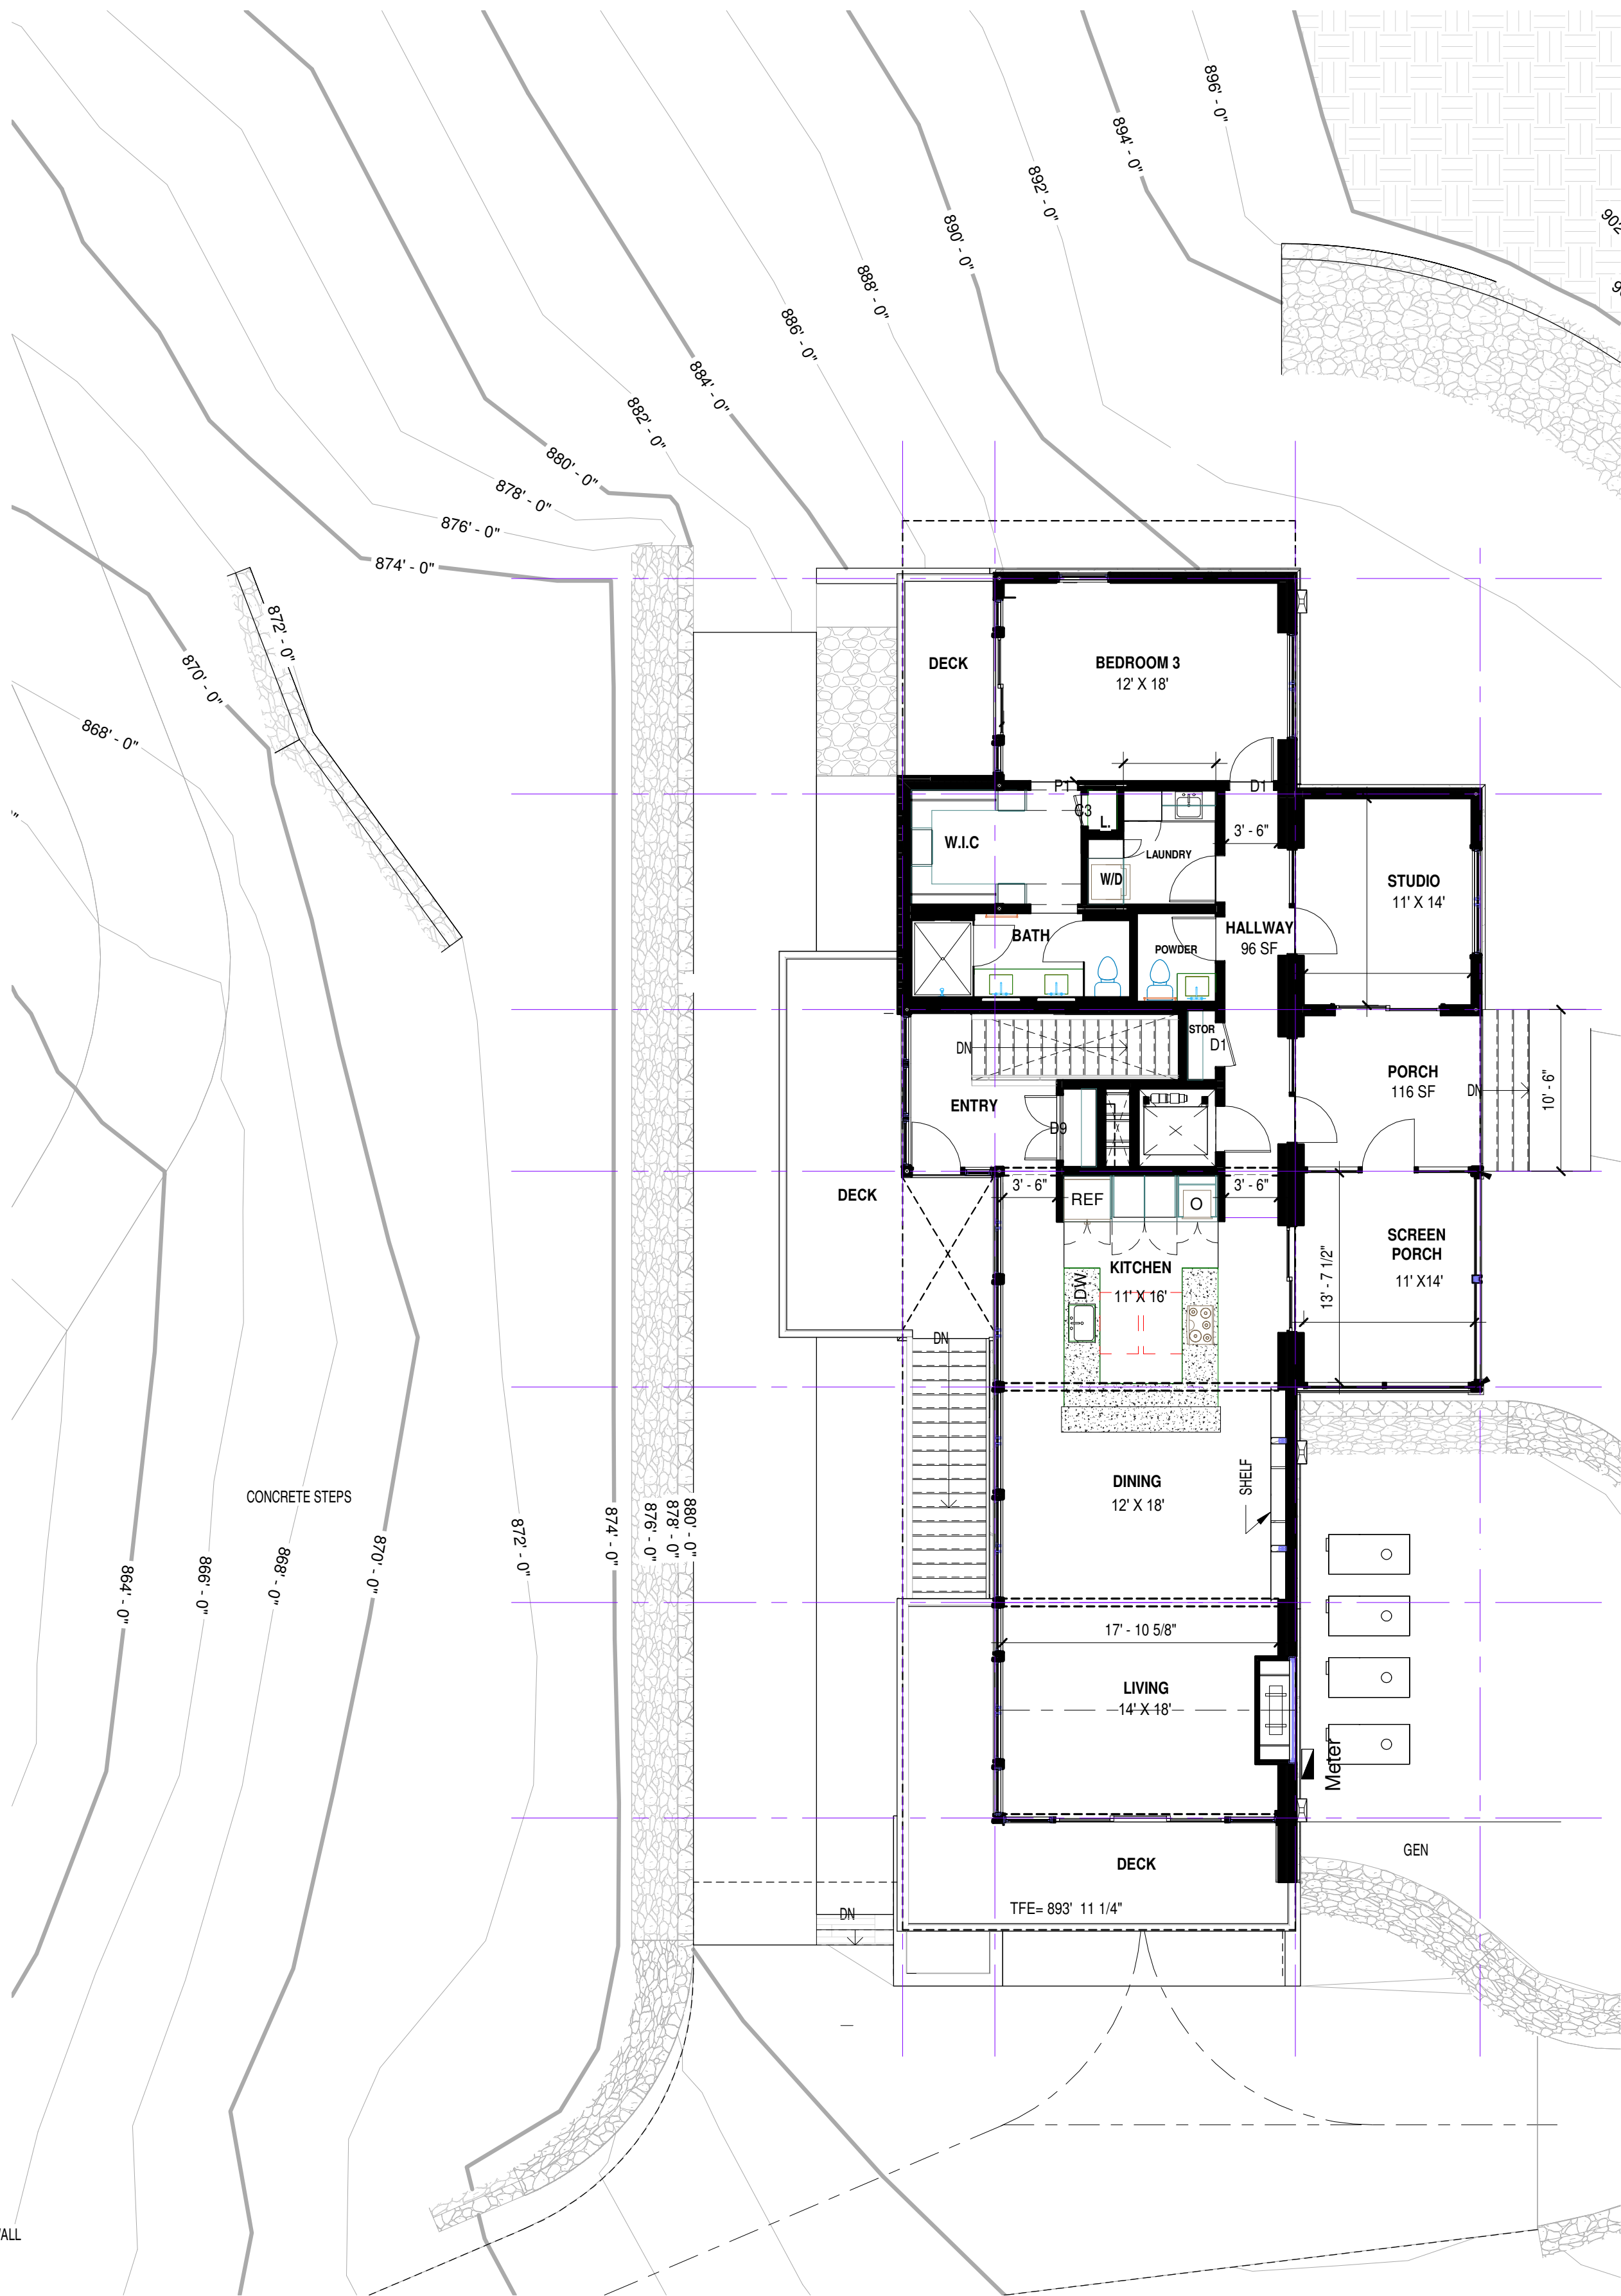


BIM 360//BKV Office Designs (2019) - Volta + Vow'd/Volta House_AL_2019.rvt

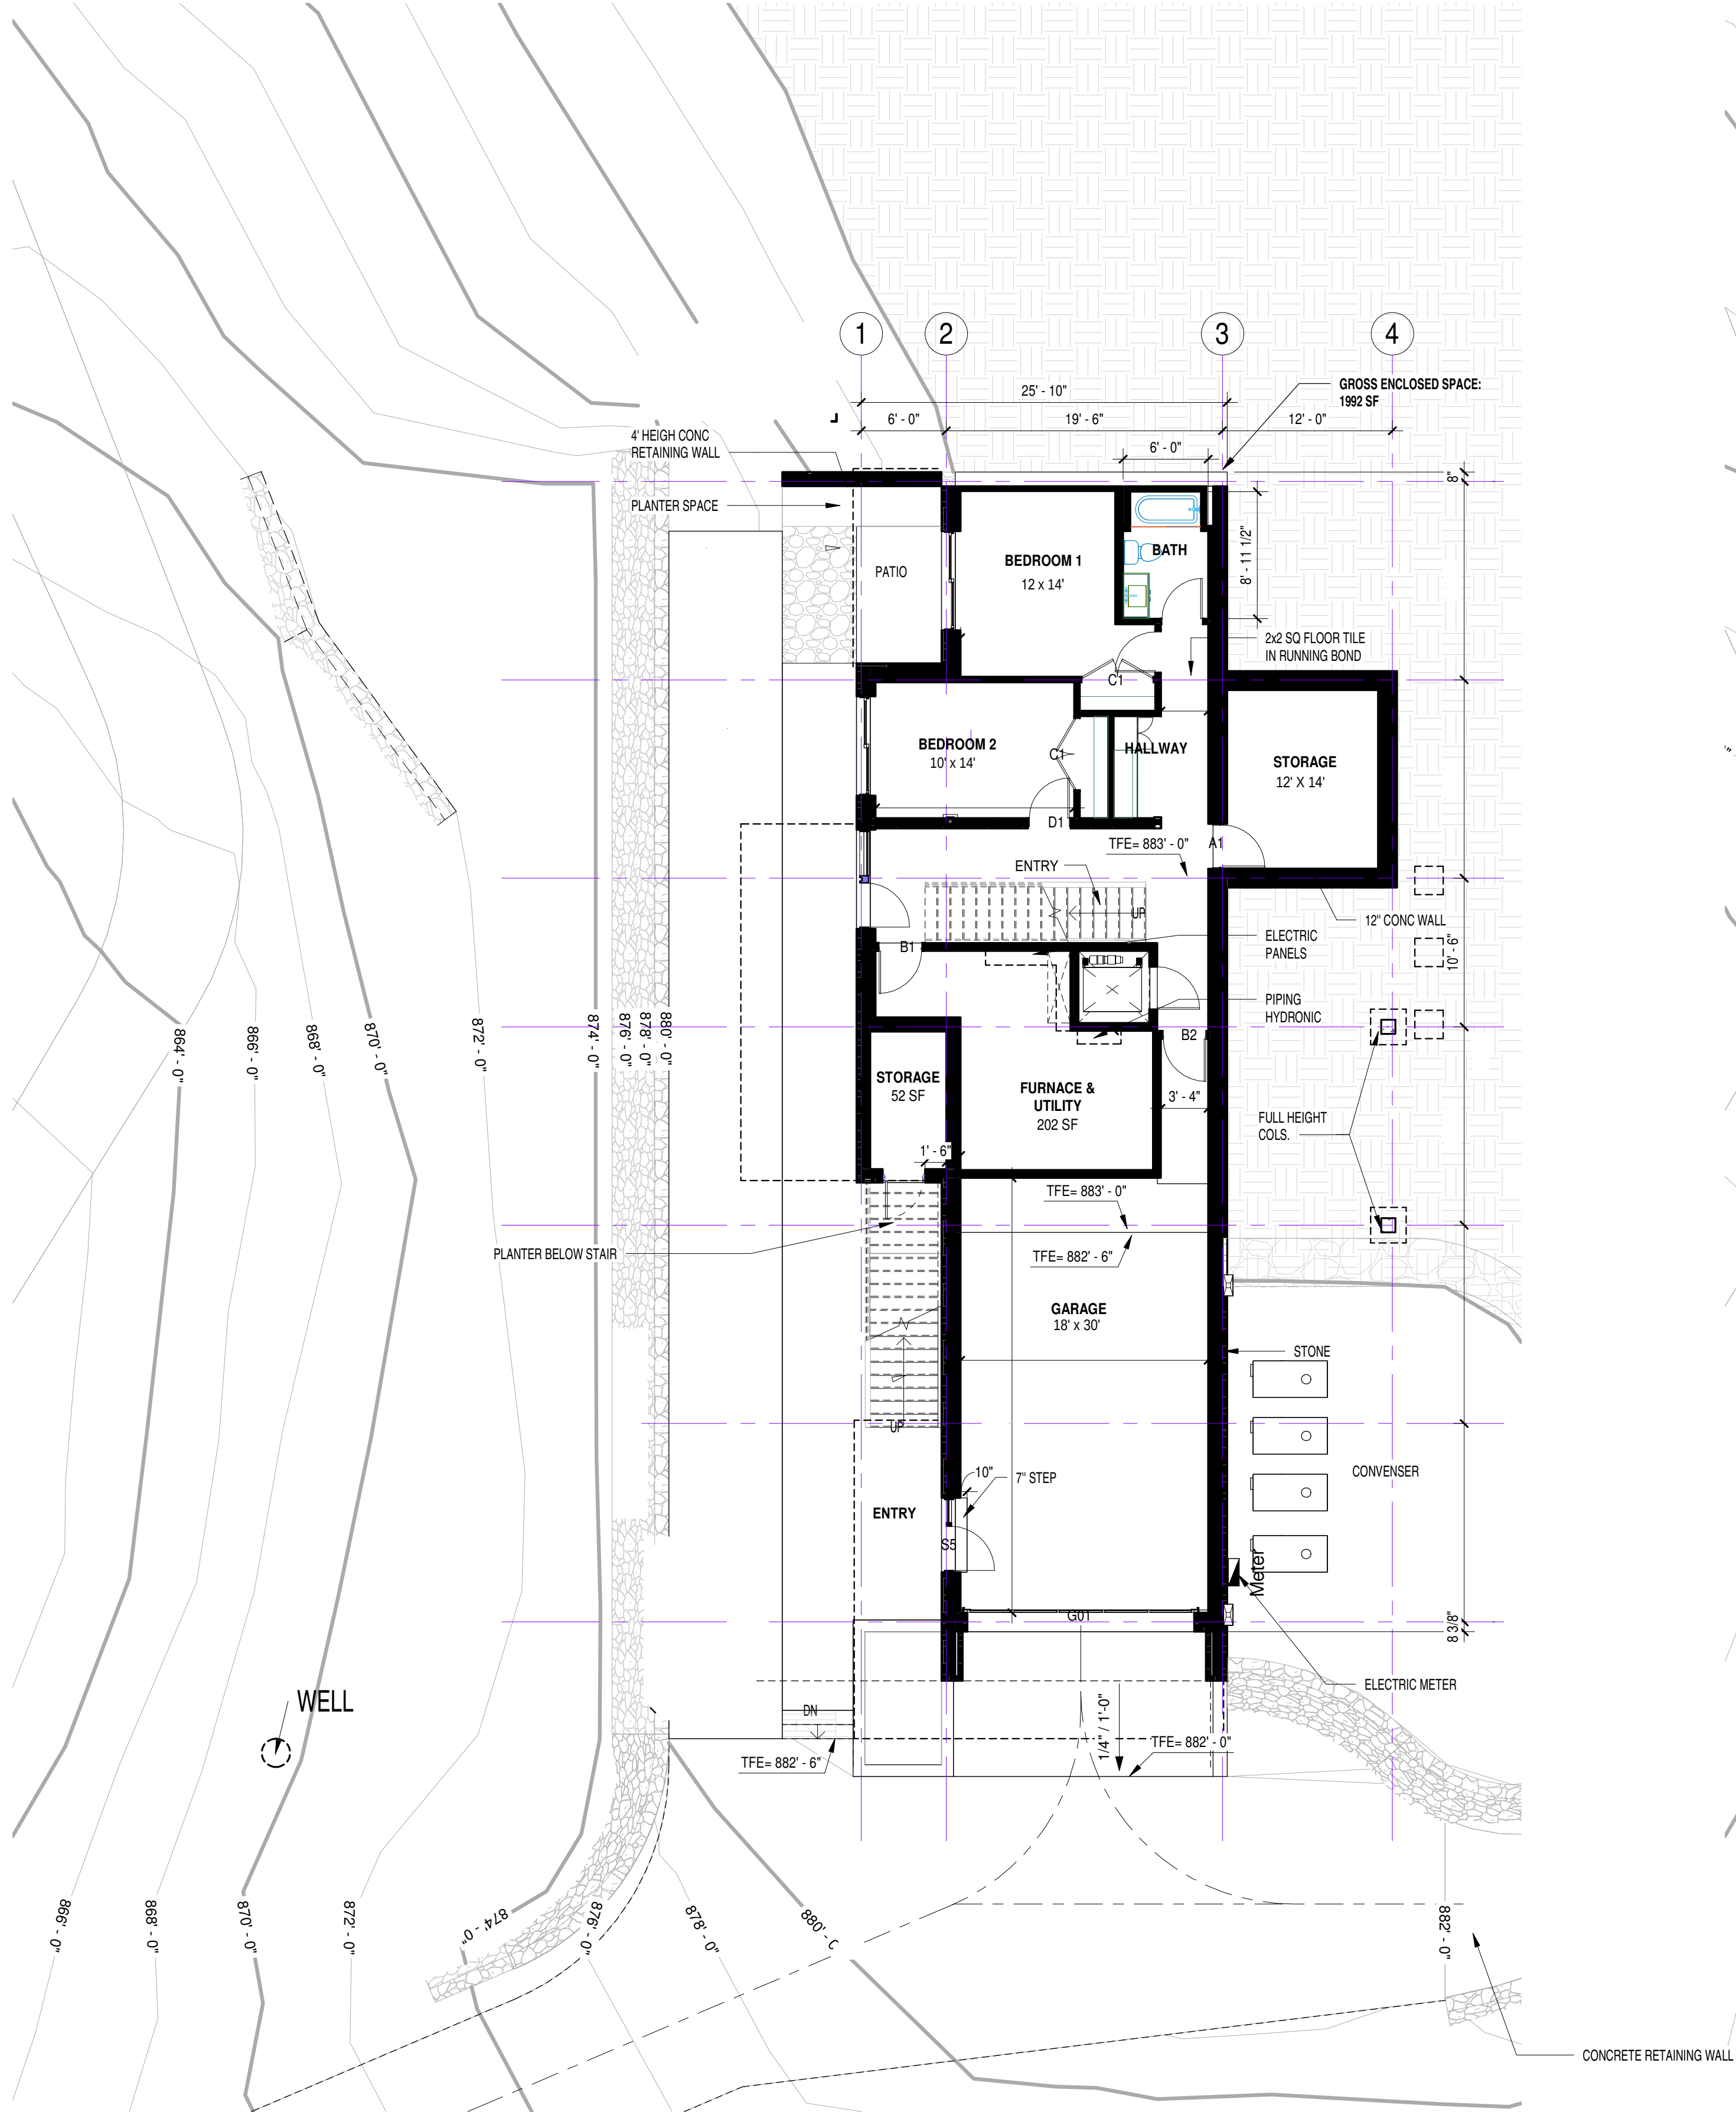

CONSULTANTS

PROJECT TITLE

Boarman Residence
Red Oak Mountain
Bessie Bell Road
Wooddale, Va.

ISSUE # DATE DESCRIPTION

CERTIFICATION



DRAWN BY	Author
CHECKED BY	Checker
COMMISSION NUMBER	

SHEET TITLE

LEVEL P1 - LEVEL 1 -
OVERALL FLOOR PLAN

SHEET NUMBER

A100

