



BOUNDARY PLAT
HENNING PROPERTY
 JACKSON DISTRICT, RAPPAHANNOCK COUNTY, VIRGINIA

FOR ZONING ADMINISTRATOR APPROVAL

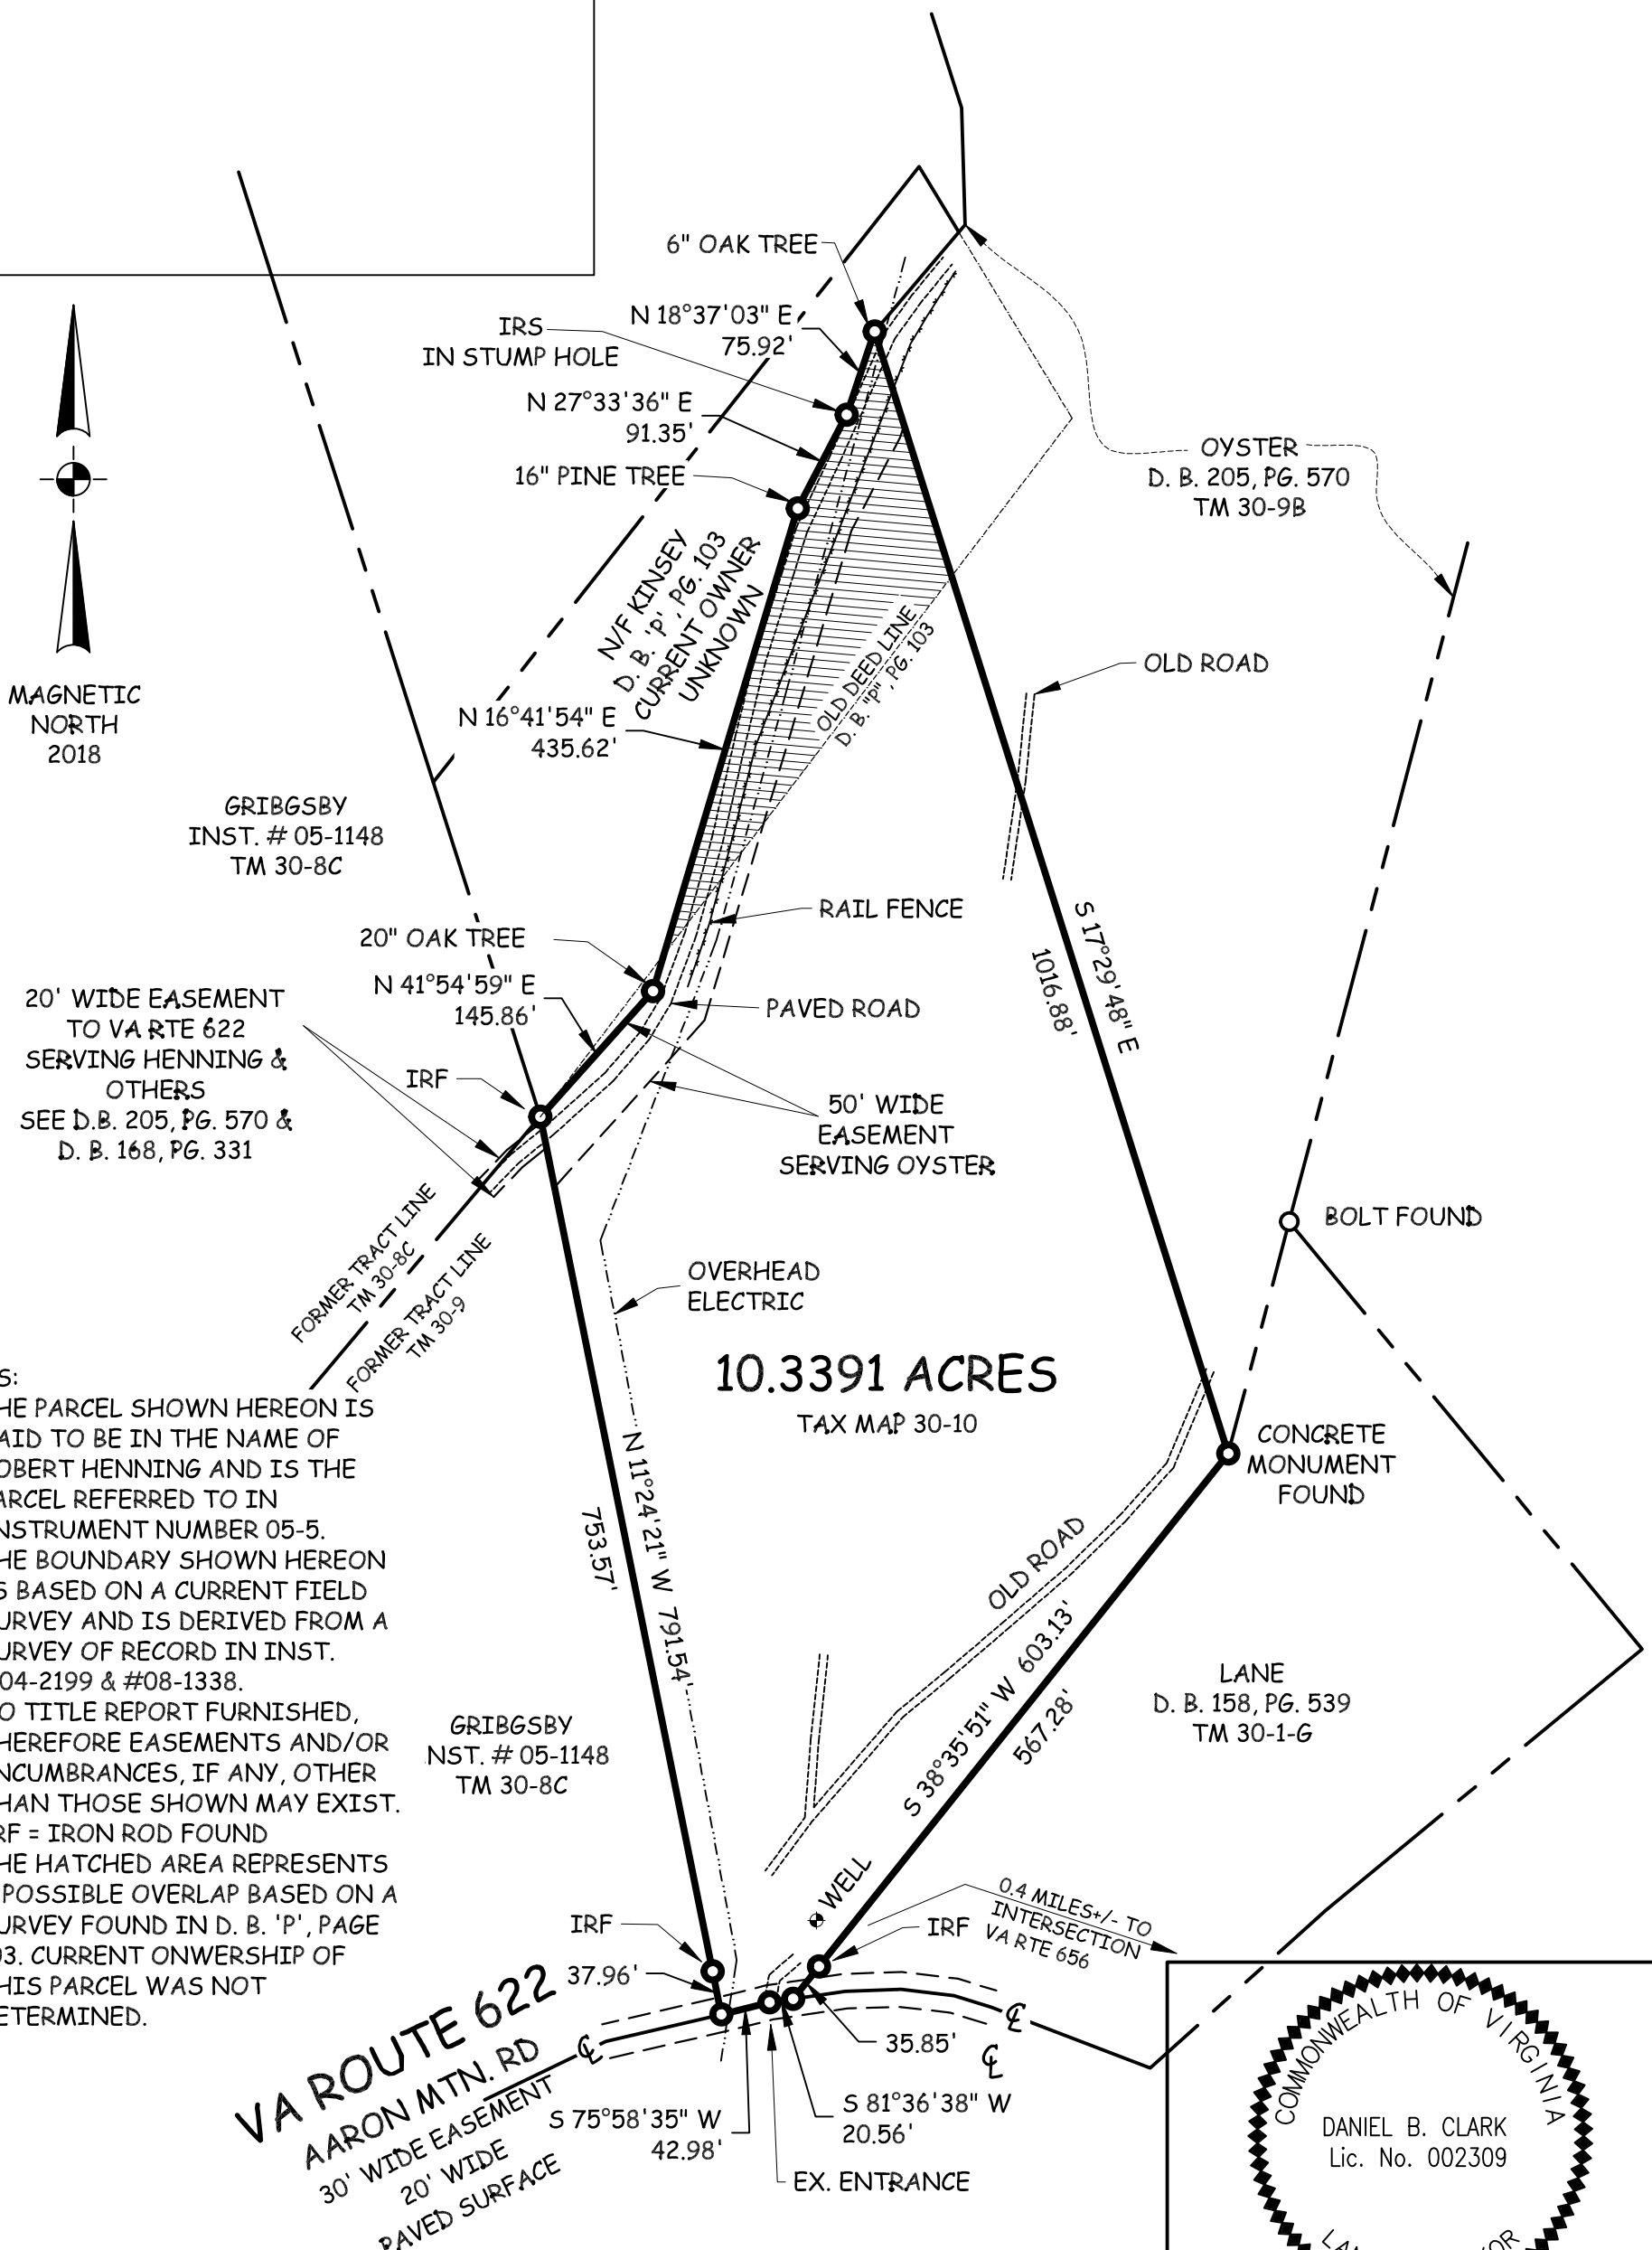

NOTES:

1. THE PARCEL SHOWN HEREON IS SAID TO BE IN THE NAME OF ROBERT HENNING AND IS THE PARCEL REFERRED TO IN INSTRUMENT NUMBER 05-5.
2. THE BOUNDARY SHOWN HEREON IS BASED ON A CURRENT FIELD SURVEY AND IS DERIVED FROM A SURVEY OF RECORD IN INST. #04-2199 & #08-1338.
3. NO TITLE REPORT FURNISHED, THEREFORE EASEMENTS AND/OR ENCUMBRANCES, IF ANY, OTHER THAN THOSE SHOWN MAY EXIST.
4. IRF = IRON ROD FOUND
5. THE HATCHED AREA REPRESENTS A POSSIBLE OVERLAP BASED ON A SURVEY FOUND IN D. B. 'P', PAGE 103. CURRENT OWNERSHIP OF THIS PARCEL WAS NOT DETERMINED.

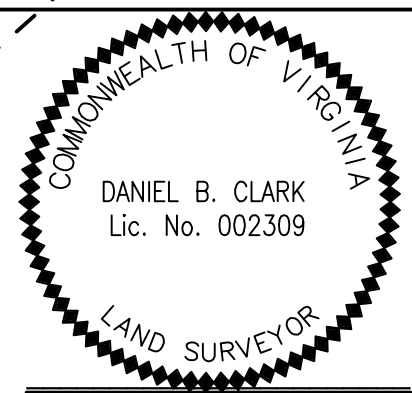

PROJ. NO.: 18-043
SHEET 1 OF 1
SCALE: 1" = 150'

DATE: JUNE 18, 2018
REV 1:
REV 2:
REV 3:
REV 4:

DANIEL B. CLARK, L.S. #2309

CLARK LAND SURVEYING P.C.
 LAND PLANNERS AND SURVEYORS
 P.O. BOX 478; FLINT HILL, VA 22627
 (540)635-2328