


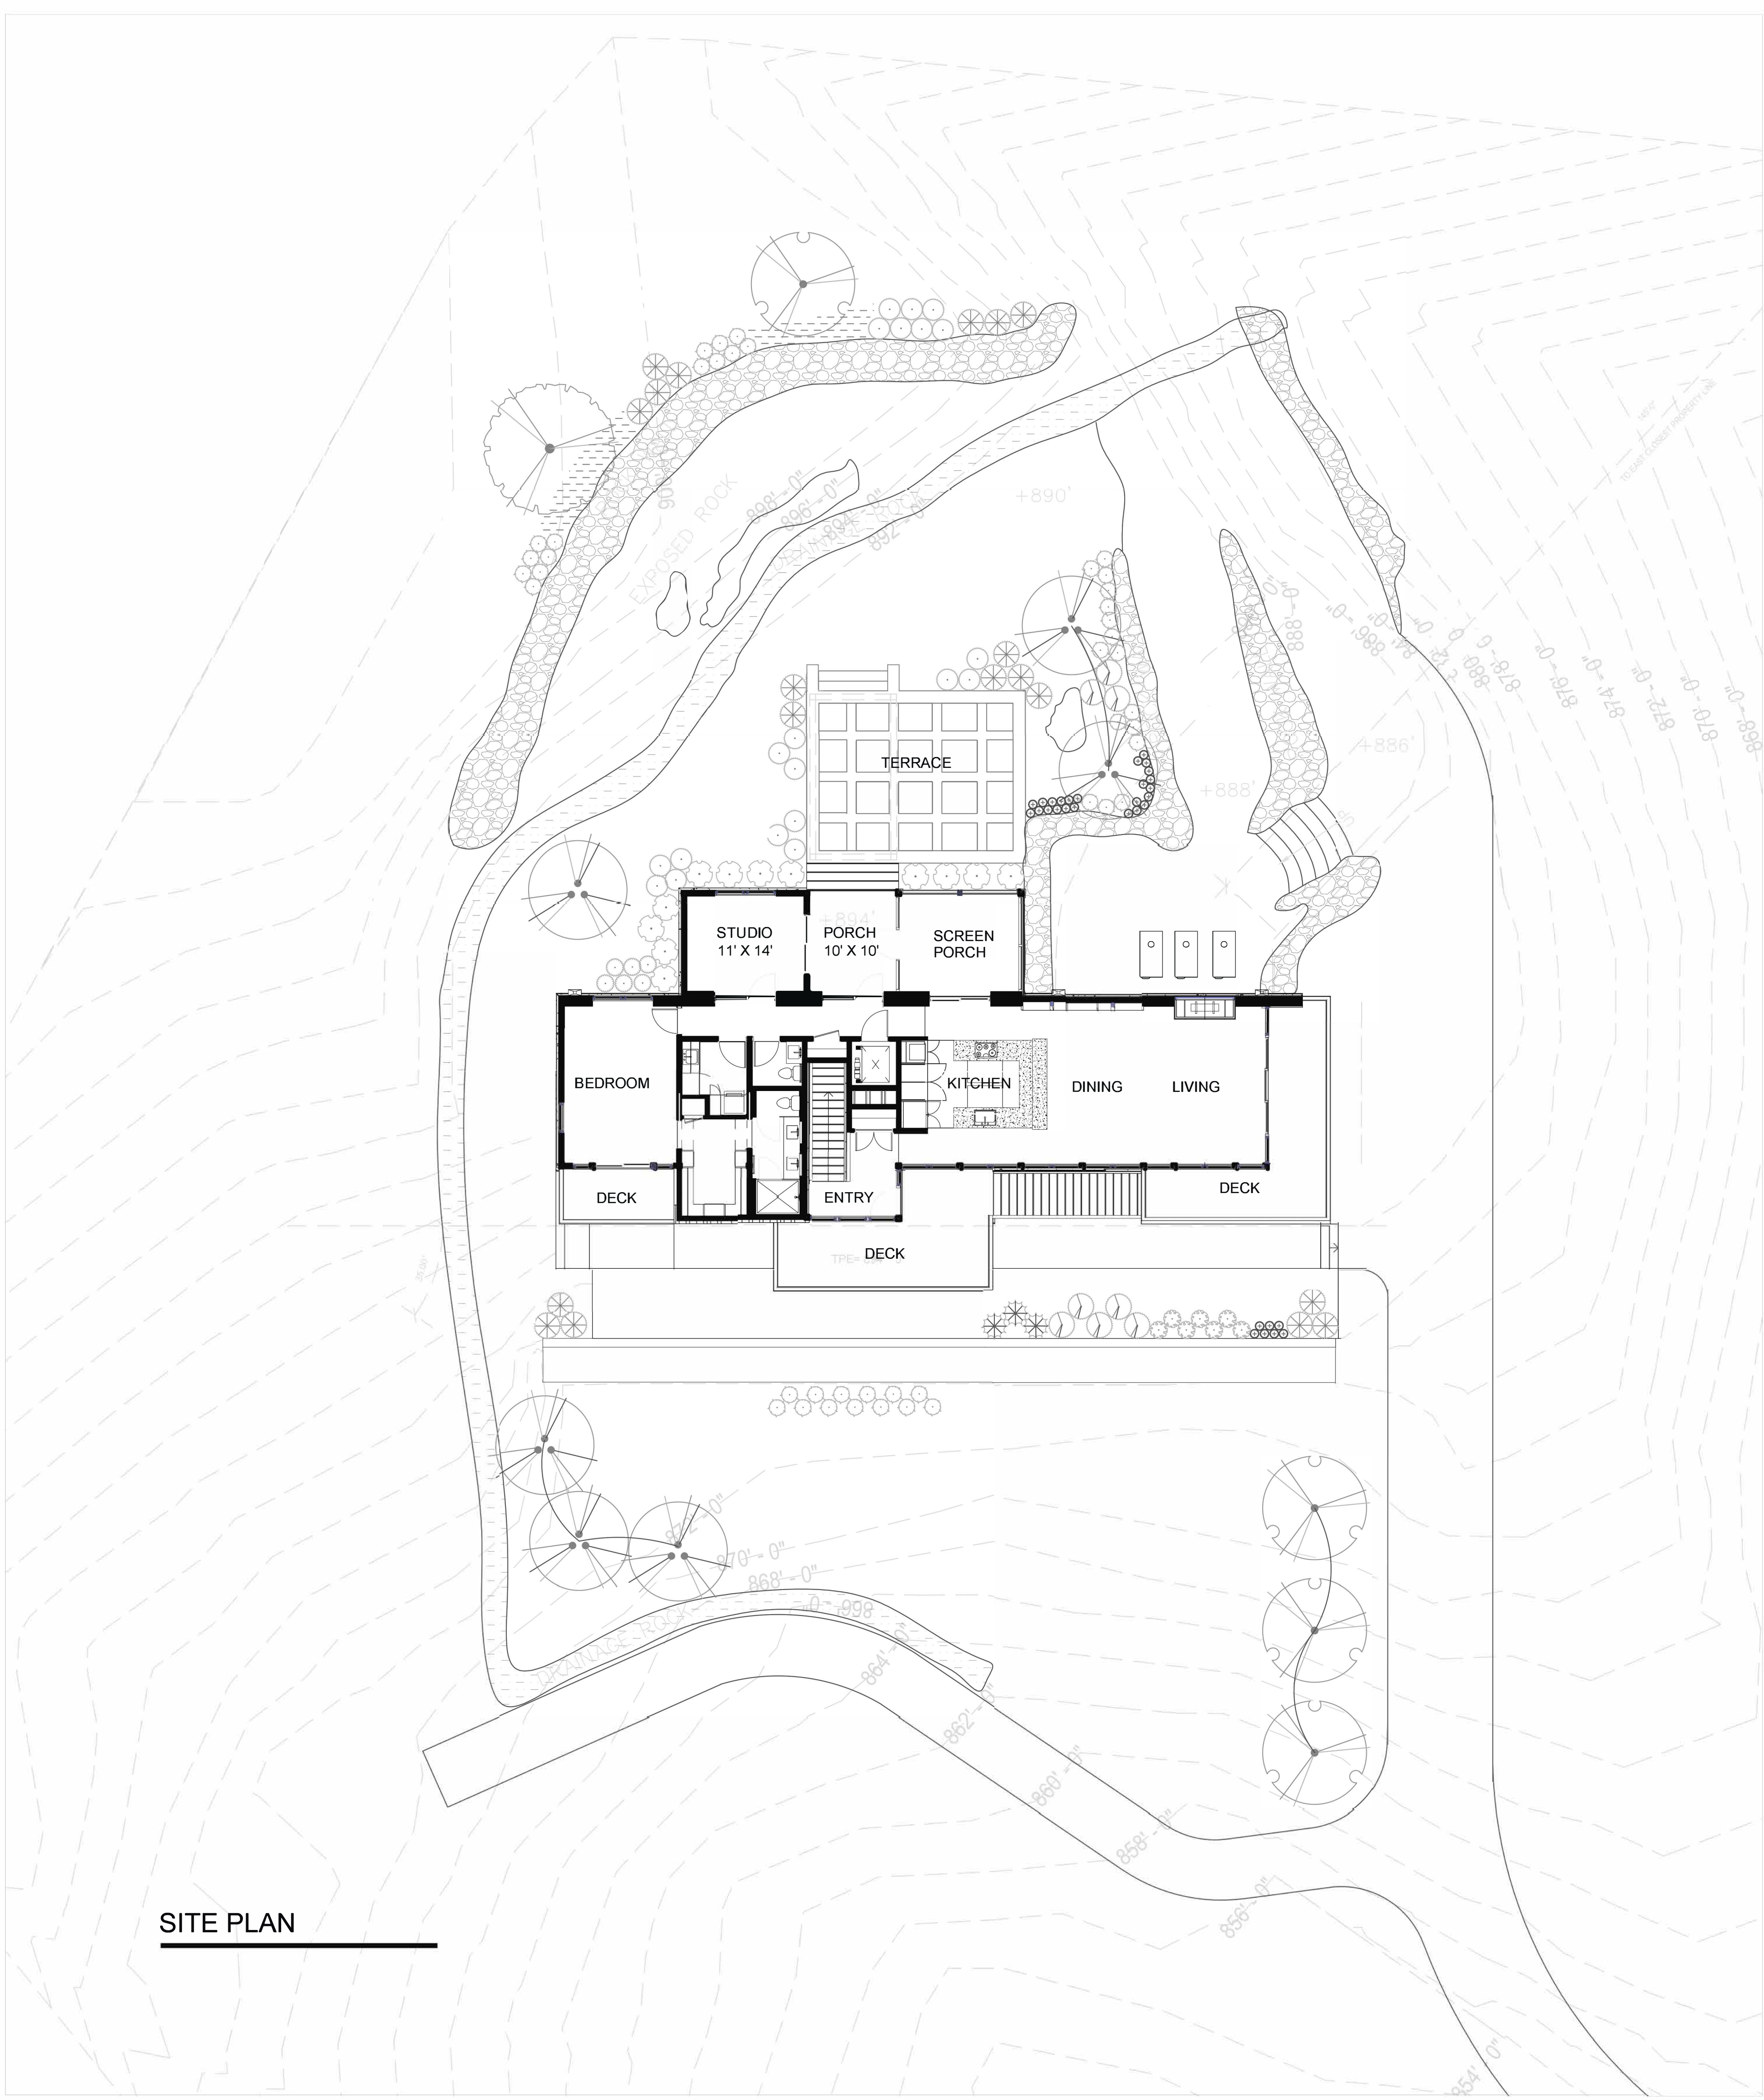

SITE PLAN

PLANT SCHEDULE

SYMBOL	CODE	BOTANICAL / COMMON NAME	SIZE	CONTAINER	QTY	DETAIL	REMARKS
DECIDUOUS TREES							
	BET DUR	Betula nigra 'BNMTF' / Dura Heat® River Birch	12' Ht.	B&B	6		
	CAR AME	Carpinus caroliniana / American Hornbeam	10' Ht.	B&B	1		
	COR APP	Cornus florida 'Appalachian Spring' / Appalachian Spring Dogwood	3" Cal.	B&B	4		
DECIDUOUS SHRUBS							
	HYP FRO	Hypericum frondosum 'Sunburst' / Sunburst St. John's Wort	2' Ht.	Pot	43		24" o.c.
	ROS FCA	Rosa x 'NOA97400A' / Flower Carpet® Amber Rose	2' Ht.	Pot	10		
EVERGREEN SHRUBS							
	ILE SHA	Ilex glabra 'Shamrock' / Shamrock Inkberry Holly	3' Ht.	B&B	8		
	MOR CAR	Morella carolinensis / Bayberry	3' Ht.	B&B	3		
	PRU SCH	Prunus laurocerasus 'Schipkaensis' / Schipka English Laurel	3' Ht.	B&B	12		
	TAX DEN	Taxus x media 'Densiformis' / Dense Anglo-Japanese Yew	2.5' Ht.	B&B	20		
PERENNIALS							
	AMS HUB	Amsonia hubrichtii / Arkansas Bluestar	1 gal.	Pot	6		24" o.c.
	PHL SHE	Phlox stolonifera 'Sherwood Purple' / Creeping Phlox	5 gal.	Pot	31		
	SAL IYU	Salvia yangii 'Little Spire' / Little Spire Russian Sage	2' Ht.	Pot	20		
TALL GROUND COVERS							
	RHU GRO	Rhus aromatica 'Gro-Low' / Gro-Low Fragrant Sumac	2 gal.	Pot	36" o.c.	12	